

11 Advantage Ave, Anytown, ST 12345

Project Totals

Total Paint Area - **6,105.3 SF**

Paint 1	-	4,339.0 SF
Paint 2	-	200.7 SF
Paint 3	-	66.0 SF
Paint 4	-	125.2 SF
Soffit	-	842.3 SF
Outdoor Ceiling	-	532.0 SF

Total Trim Length - **2,443.9 LF**

Fascia Trim	-	695.7 LF
Corner Trim	-	196.3 LF
Window Trim	-	879.0 LF
Door Trim	-	122.0 LF
Garage Trim	-	66.0 LF
Misc Trim	-	484.9 LF


of Windows - 44

of Doors - 7


of Garage Doors - 3



North

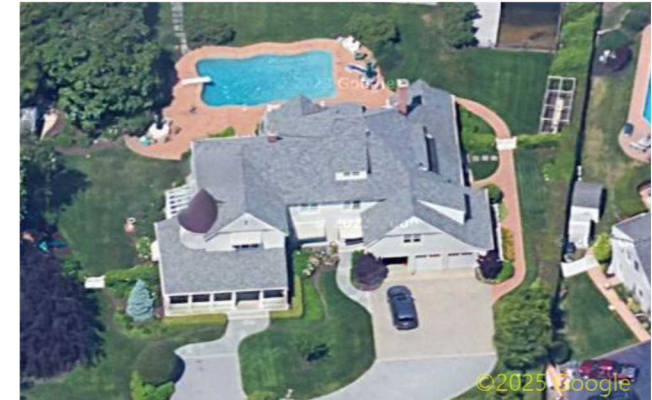

East

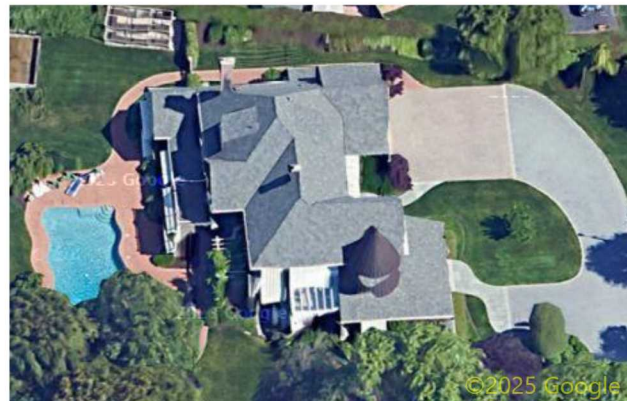

South



West


Waste Factor (Total Paint Area)

4%	-	6,349.5 SF	7%	-	6,532.7 SF	10%	-	6,715.8 SF	13%	-	6,899.0 SF
5%	-	6,410.6 SF	8%	-	6,593.7 SF	11%	-	6,776.9 SF	14%	-	6,960.0 SF
6%	-	6,471.6 SF	9%	-	6,654.8 SF	12%	-	6,837.9 SF	15%	-	7,021.1 SF

THIS REPORT IS FOR ESTIMATION PURPOSES ONLY. VERIFY ALL DIMENSIONS AND TOTALS BEFORE PURCHASING MATERIALS.
THIS REPORT IS THE PROPERTY OF SCOPE TECHNOLOGIES, INC. AND MAY NOT BE REPRODUCED WITHOUT WRITTEN CONSENT.

North Elevation Analysis - Structure 1

11 Advantage Ave, Anytown, ST 12345

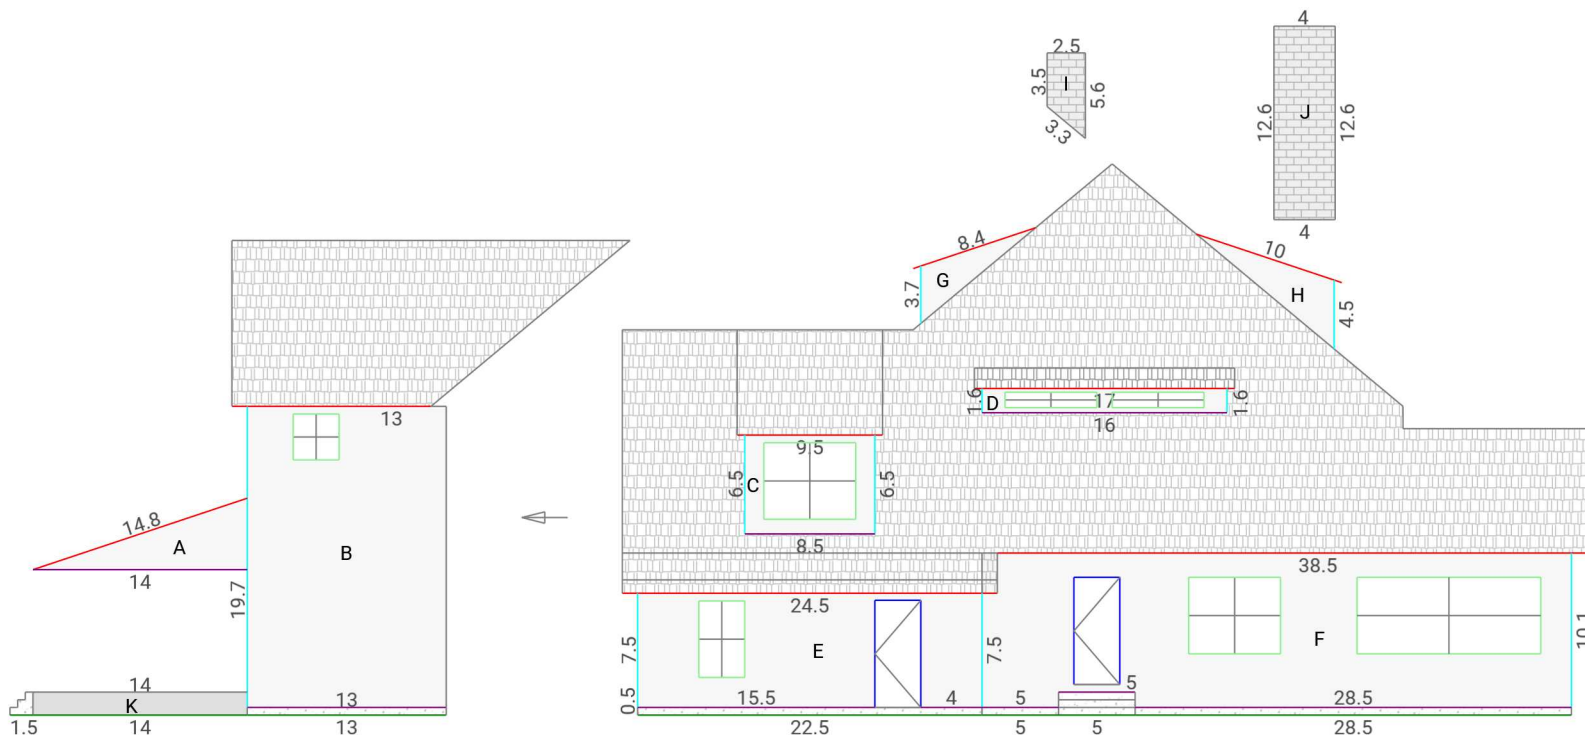

Plane	Area(sf)	Type
A	33	P1
B	247	P1
C	25	P1
D	13	P1
E	132	P1
F	272	P1
G	14	P1
H	20	P1
I	11	P2
J	51	P2
K	21	P3


Totals (SF)	
Paint 1	755.9
Paint 2	61.9
Paint 3	21.0

Drawing Key

— Fascia	— Corner Trim	— Door Trim	— Window Trim	— Paint 1	— Paint 3
— Garage Trim	— Misc Trim	— Railing	— Shutter	— Paint 2	— Paint 4

East Elevation Analysis - Structure 1

11 Advantage Ave, Anytown, ST 12345

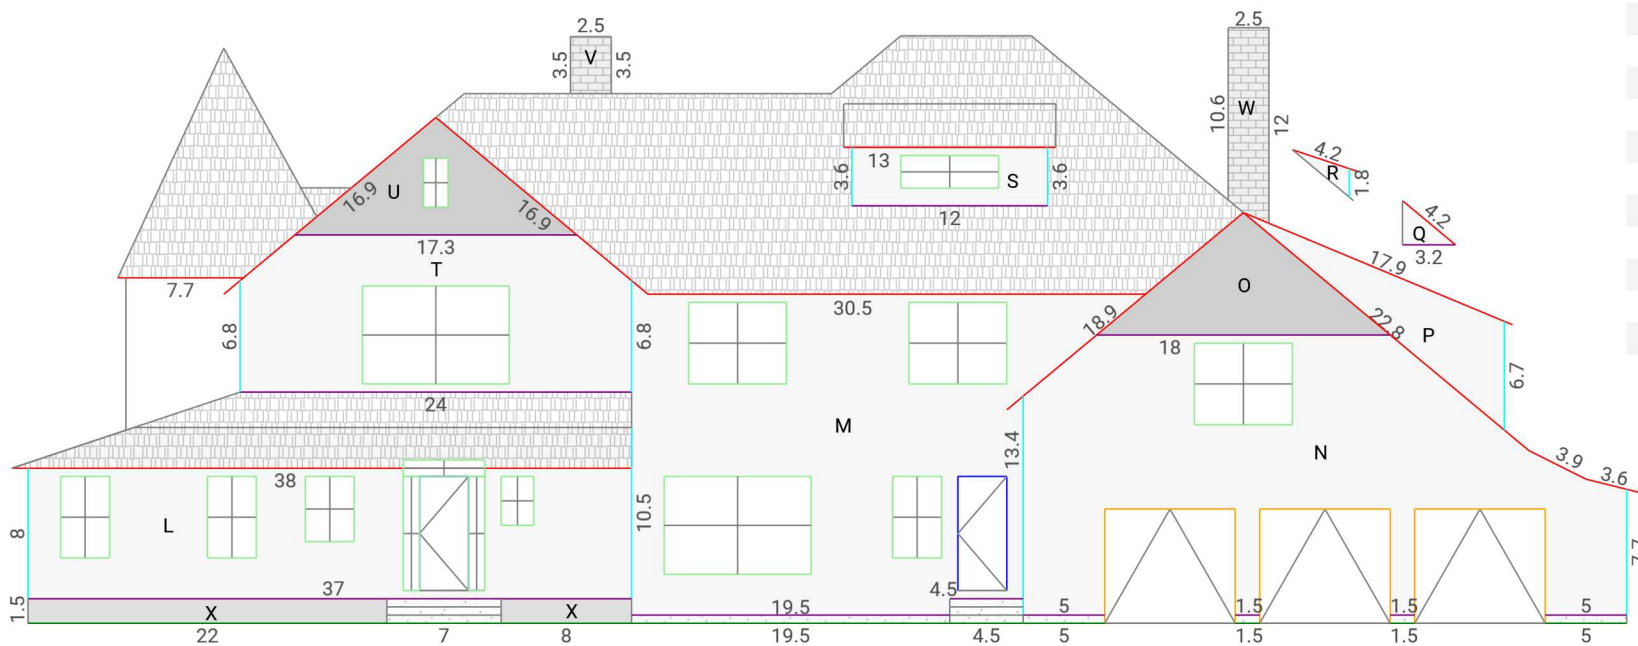

Plane	Area(sf)	Type
L	294	P1
M	341	P1
N	360	P1
O	67	P4
P	53	P1
Q	4	P1
R	3	P1
S	31	P1
T	168	P1
U	58	P4
V	9	P2
W	28	P2
X	45	P3


Totals (SF)	
Paint 1	1,254.4
Paint 2	37.2
Paint 3	45.0
Paint 4	125.2

Drawing Key

- Fascia
- Corner Trim
- Door Trim
- Window Trim
- Paint 1
- Paint 3
- Garage Trim
- Misc Trim
- Railing
- Shutter
- Paint 2
- Paint 4

South Elevation Analysis - Structure 1

11 Advantage Ave, Anytown, ST 12345

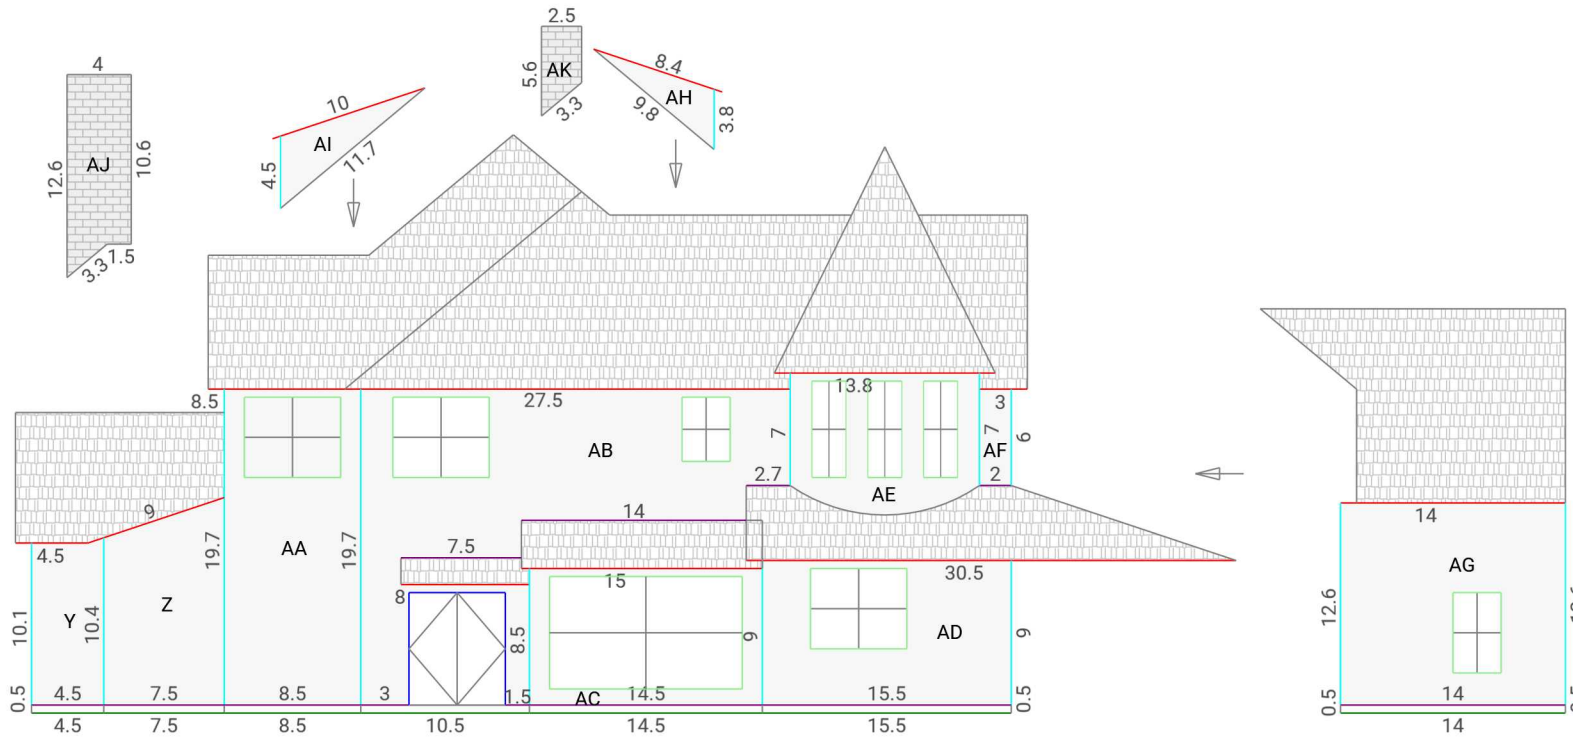

Plane	Area(sf)	Type
Y	46	P1
Z	88	P1
AA	167	P1
AB	235	P1
AC	39	P1
AD	110	P1
AE	59	P1
AF	12	P1
AG	161	P1
AH	14	P1
AI	20	P1
AJ	45	P2
AK	11	P2


Totals (SF)	
Paint 1	949.9
Paint 2	56.2

Drawing Key

Fascia	Corner Trim	Door Trim	Window Trim	Paint 1	Paint 3
Garage Trim	Misc Trim	Railing	Shutter	Paint 2	Paint 4

West Elevation Analysis - Structure 1

11 Advantage Ave, Anytown, ST 12345

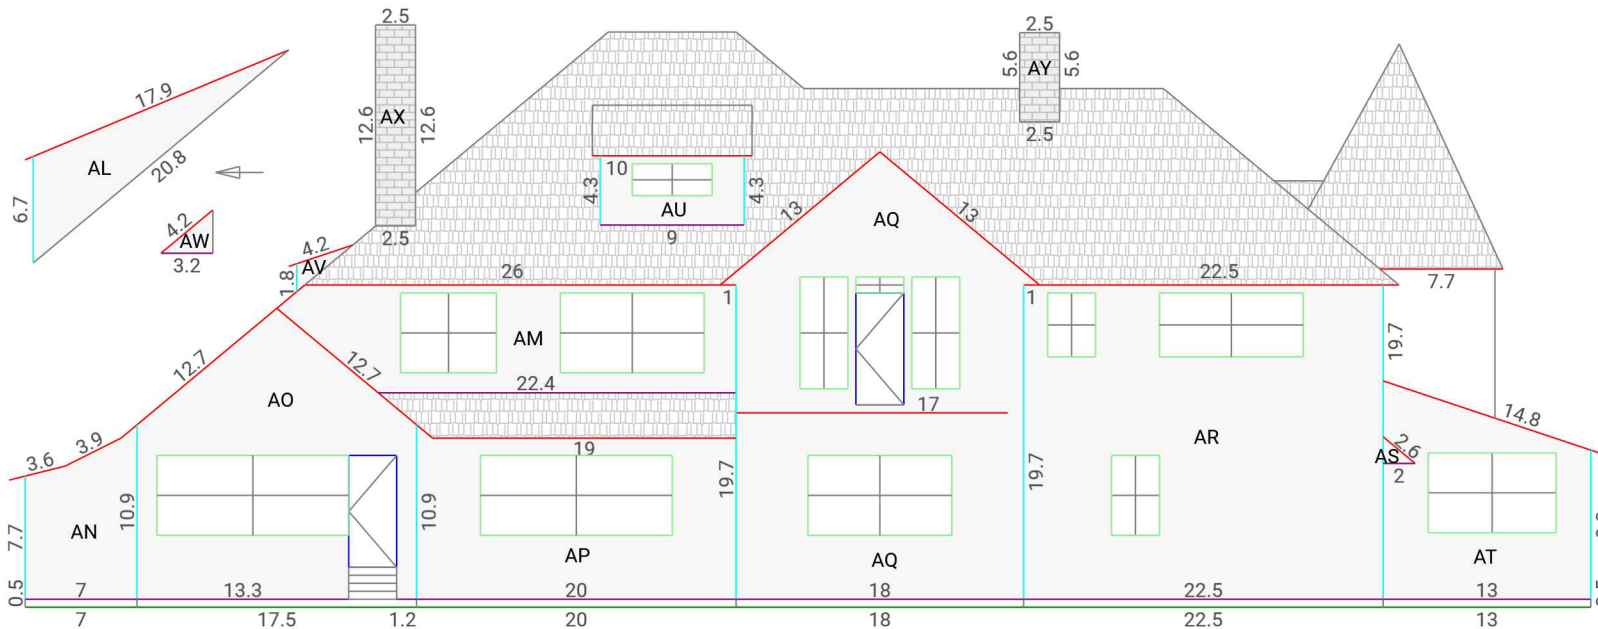

Plane	Area(sf)	Type
AL	53	P1
AM	101	P1
AN	63	P1
AO	168	P1
AP	142	P1
AQ	326	P1
AR	380	P1
AS	2	P1
AT	108	P1
AU	29	P1
AV	3	P1
AW	4	P1
AX	31	P2
AY	14	P2

Totals (SF)	
Paint 1	1,378.8
Paint 2	45.4

Drawing Key

— Fascia	— Corner Trim	— Door Trim	— Window Trim	— Paint 1	— Paint 3
— Garage Trim	— Misc Trim	— Railing	— Shutter	— Paint 2	— Paint 4